


JAZZ EDUCATION NETWORK CONF

JAN 9-12, 2019

GRAND SIERRA - SUMMIT PAVILION - RENO, NEVADA

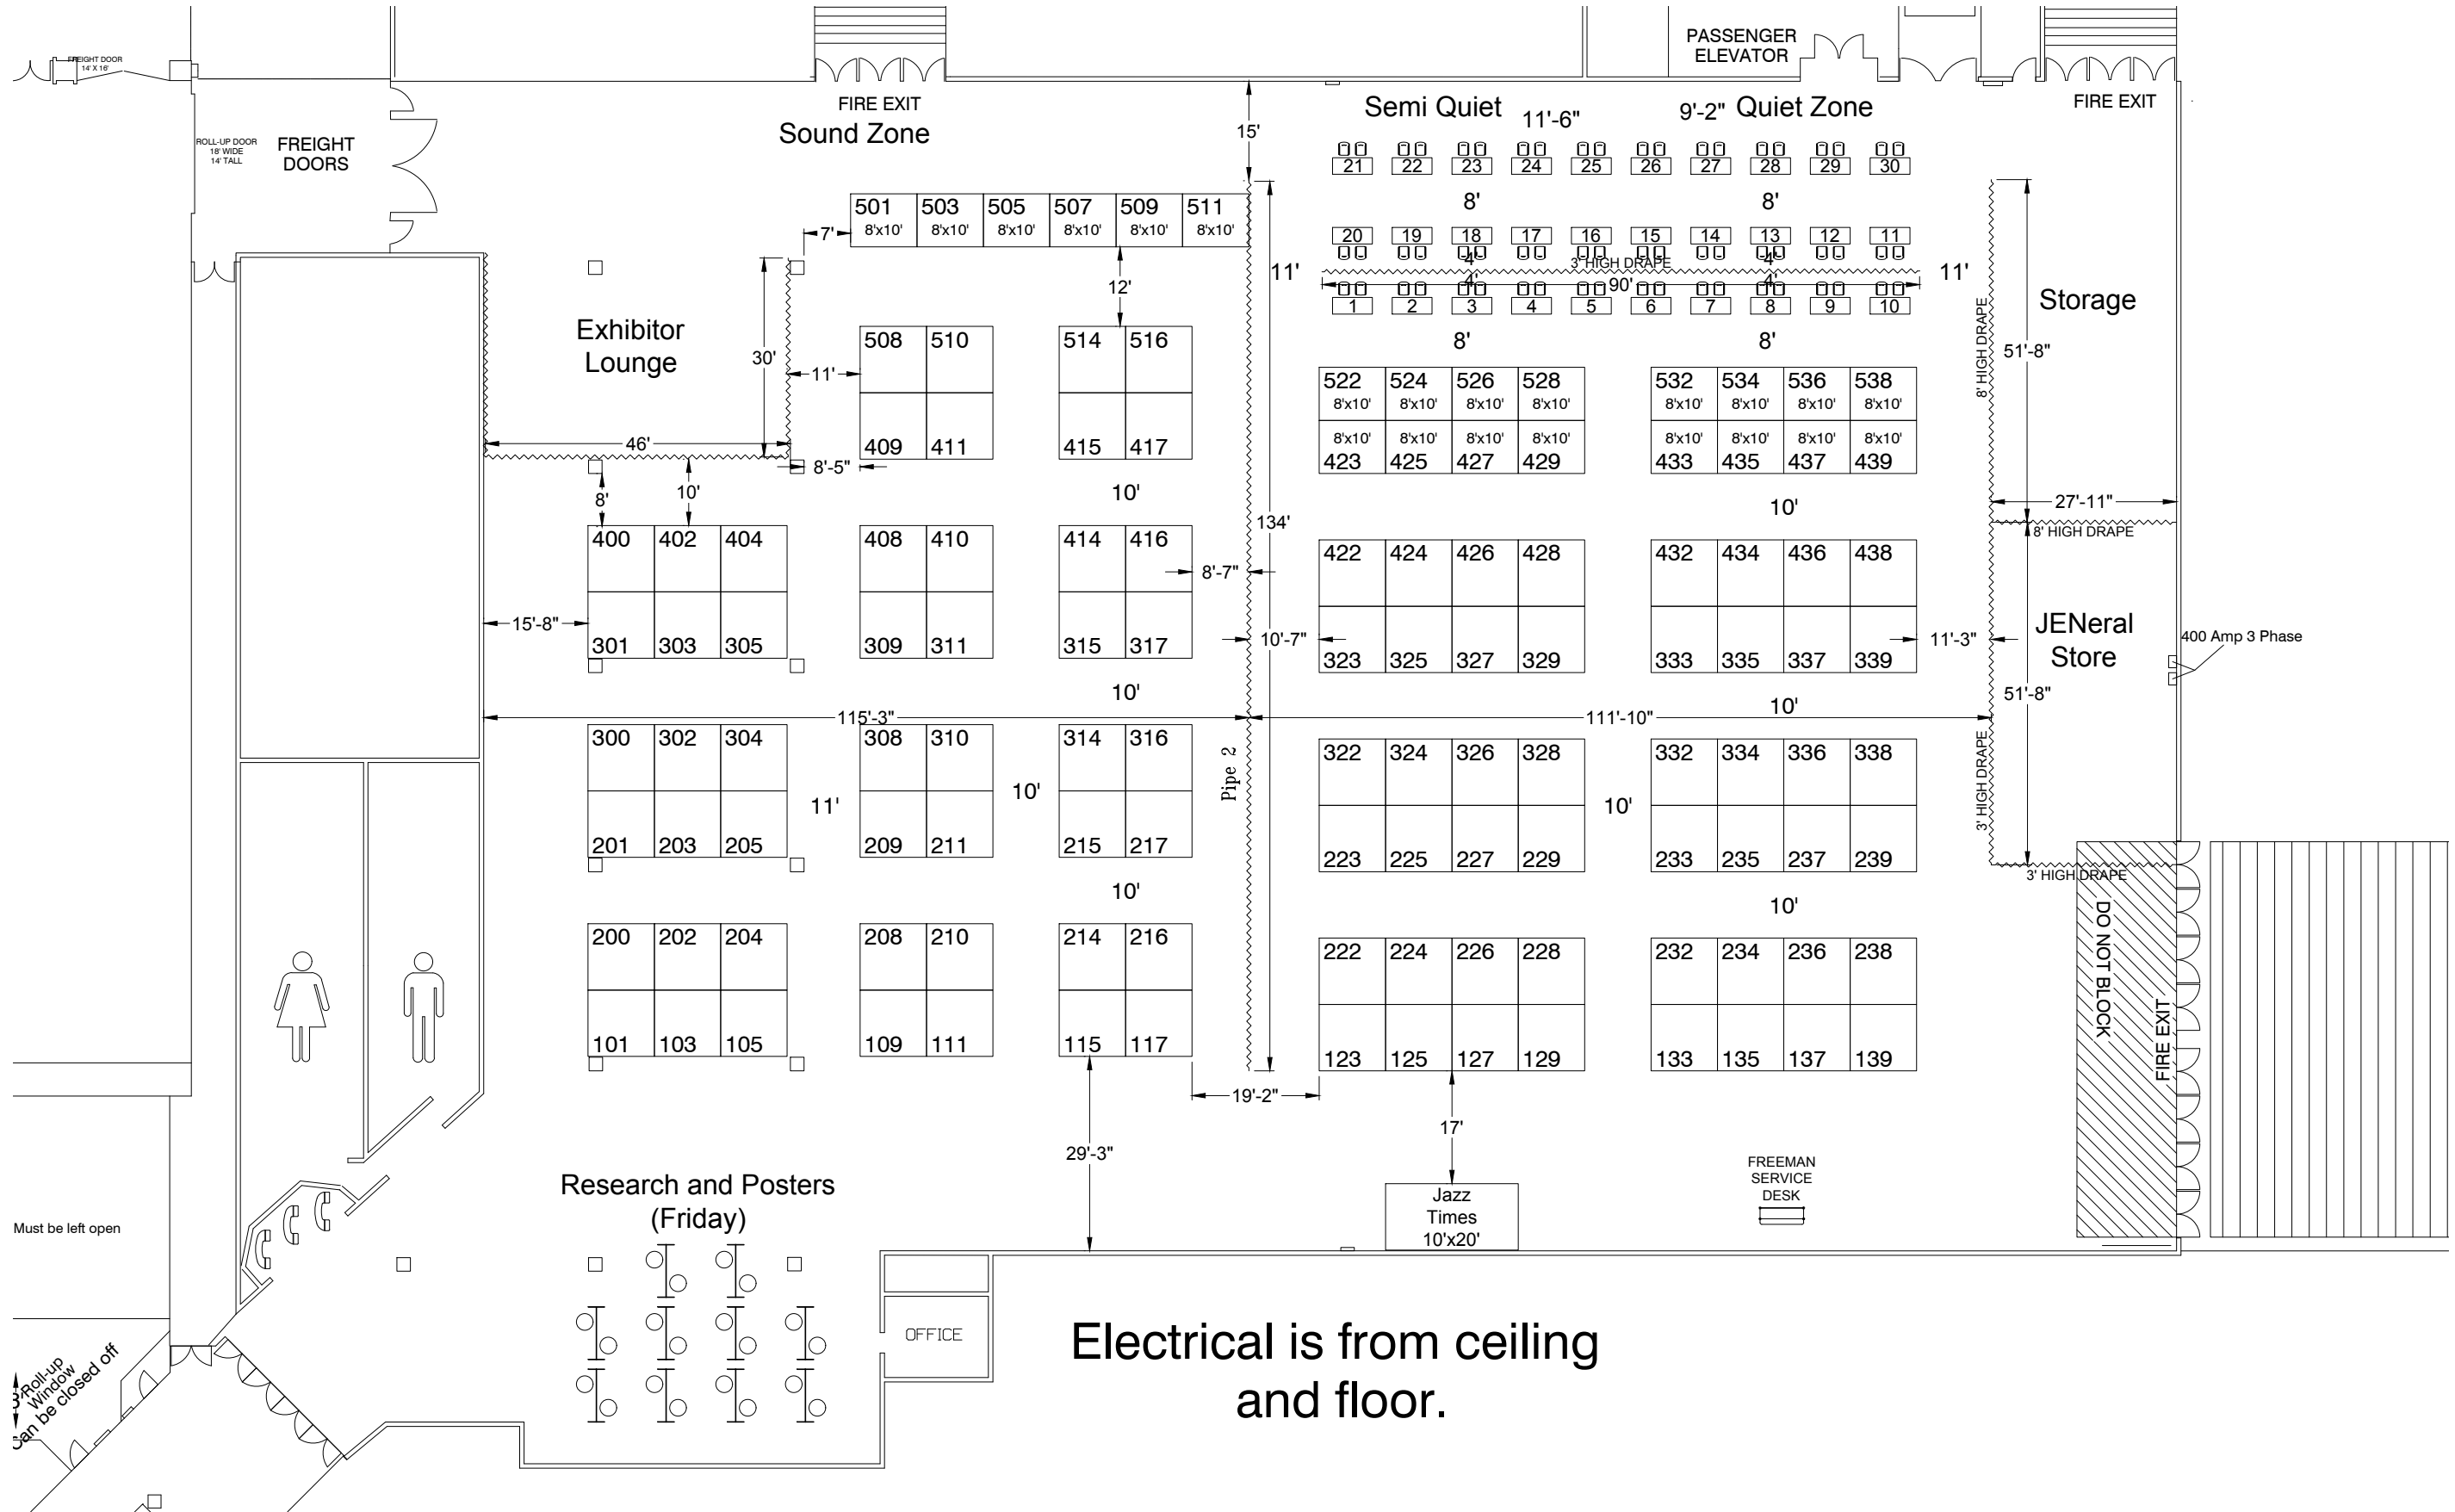

Electrical is from ceiling and floor.

REVISION
Date: 8/26/2018
By: BRIAN BEGAY, NRDC

BOOTH COUNT

Inventory as of 08/26/2018

Dimension	Size	Qty	SqFt
8x10'	80	22	1,760
10x10'	100	98	9,800
Totals:		120	11,560

BLDG. LEGEND:

DRAWING INFO

Passport Line Item Number:

#4798787

Facility:
GRAND SIERRA

Hall / Level:
SUMMIT PAVILION
City & State:
RENO, NEVADA
Scale: CUSTOM
Job #: 474504
AE: KATHY SENS
Prod. AE: KATHY SENS
Started: 8/26/2018
Started By: BRIAN BEGAY, NRDC
Prod. Branch: RENO

FREEMAN

Disclaimer - Every effort has been made to ensure the accuracy of all information contained on this floor plan. However, no warranties, either expressed or implied, are made with respect to this floor plan. If the location of building columns, utilities or other architectural components of the facility is a consideration in the construction or usage of an exhibit, it is the sole responsibility of the exhibitor to physically inspect the facility to verify all dimension and locations.
© Copyright 2007, Freeman Co. All rights reserved.

Confidential and Proprietary - the information contained herein is the proprietary information of Freeman and by accessing the information, the recipient agrees to keep the information confidential and not disclose it to any third party without the prior consent of Freeman. Recipient also agrees to only use the information for its internal evaluation purposes and for no other purpose, without the prior consent of Freeman.

File Path: C:\NRDC\FloorPlans\Shows\2019\01-Jan\JAZZ EDUC NETWORK (474504)\JEC19 4798787 FP-OPT 2.dwg | Tab Name: 11x17L